


NOTES


1 THIS DRAWING IS PROTECTED UNDER COPYRIGHT AND IT SHALL NOT BE REPRODUCED IN WHOLE OR PART WITHOUT PRIOR EXPRESS PERMISSION OF ARCHITECTS PLUS

2 DO NOT SCALE DIMENSIONS OFF THIS DRAWING CHECK ALL DIMENSIONS ON SITE BEFORE FABRICATION ALL DISCREPANCIES TO BE REPORTED TO THE ARCHITECT

3 ALL MATERIALS AND WORKMANSHIP TO BE IN ACCORDANCE WITH ALL CURRENT BRITISH STANDARDS AND CODES OF PRACTICE / STATUTORY AUTHORITY AND MANUFACTURERS RECOMMENDATIONS AND SPECIFICATIONS

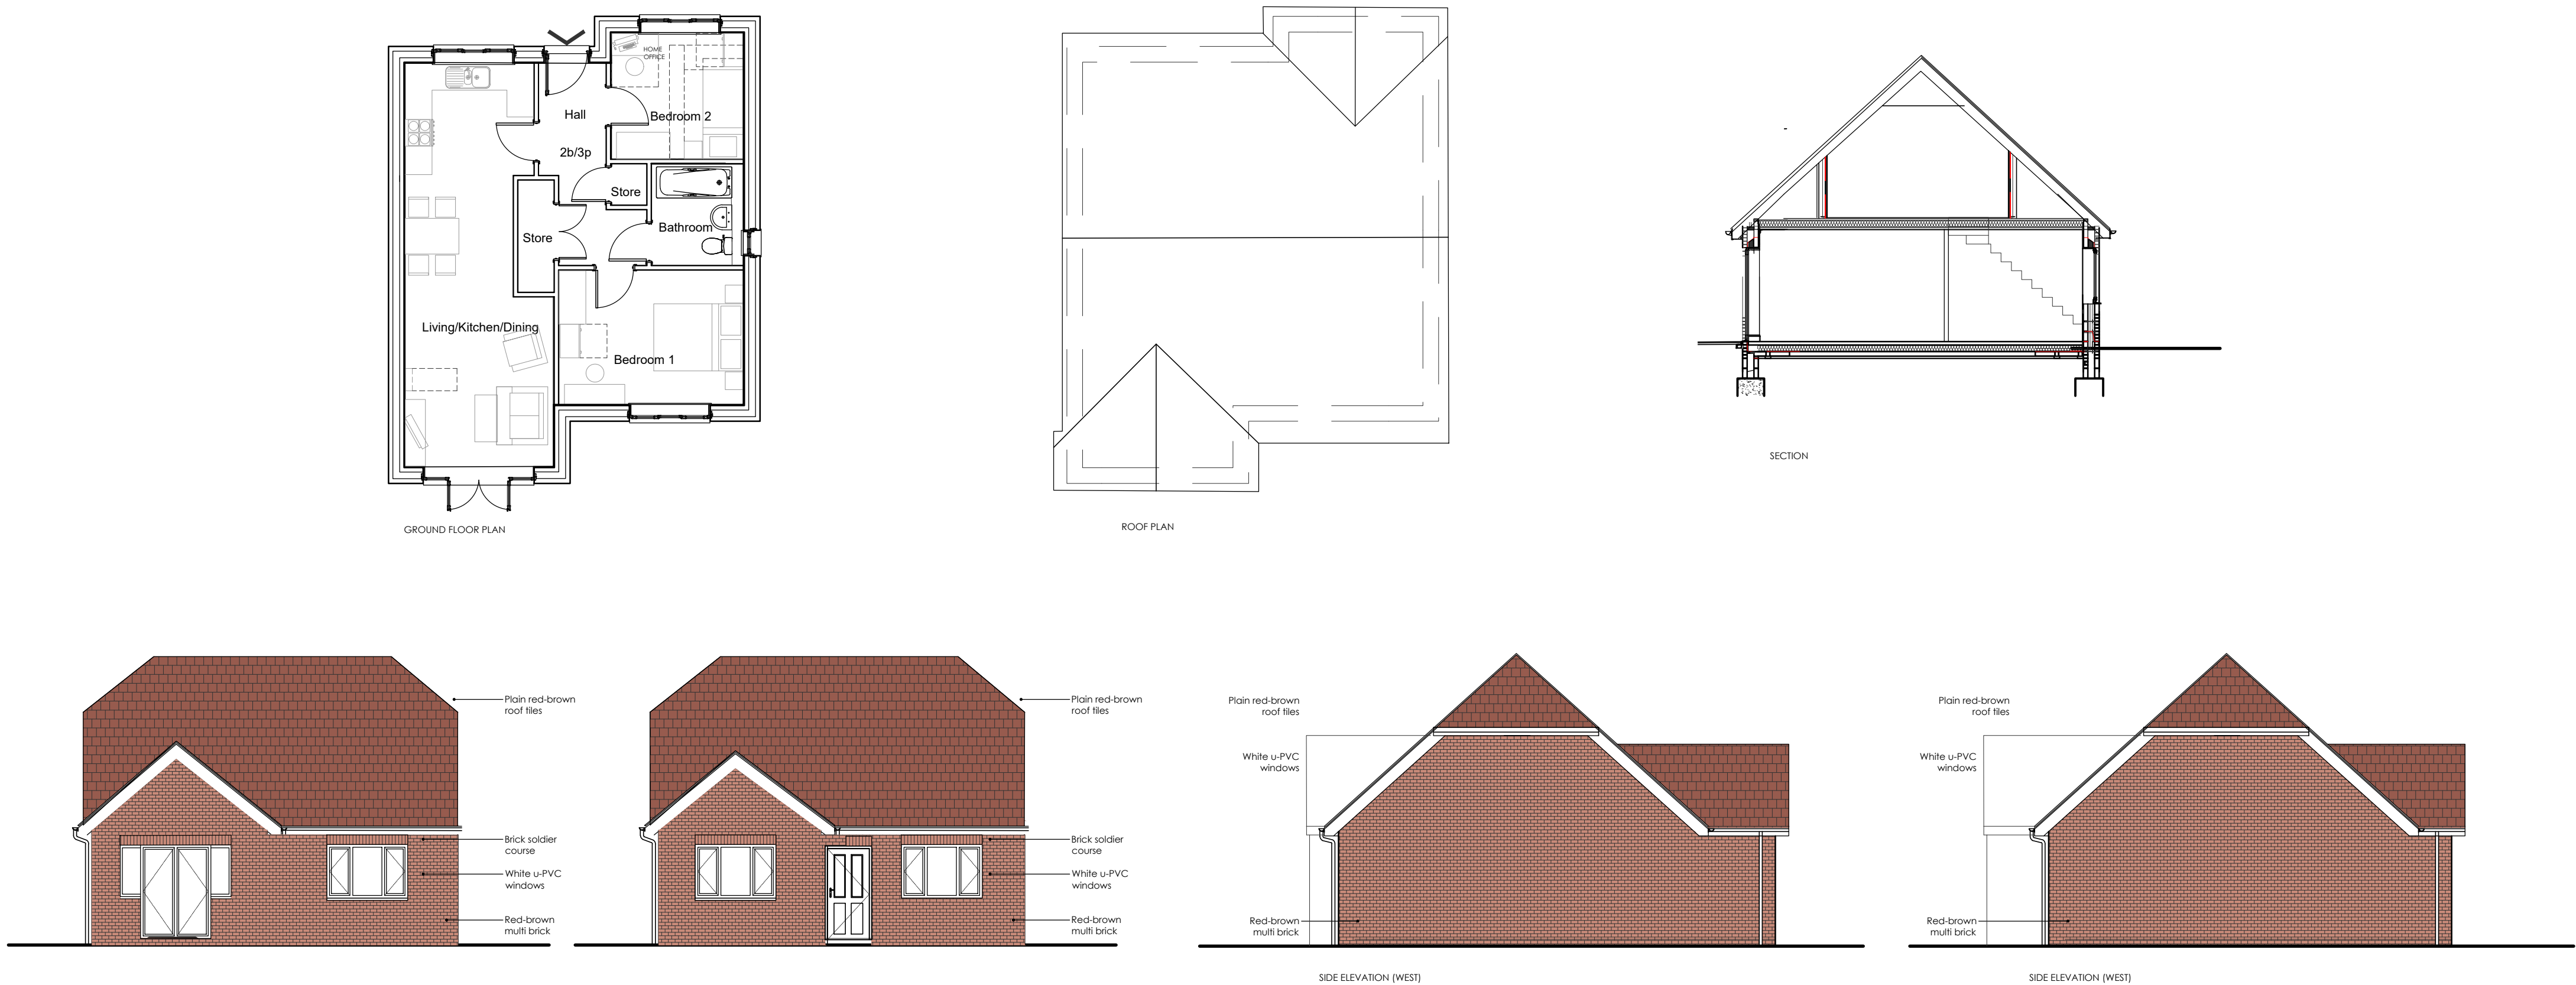

PROPOSED HOUSE 1 PLANS AND ELEVATIONS

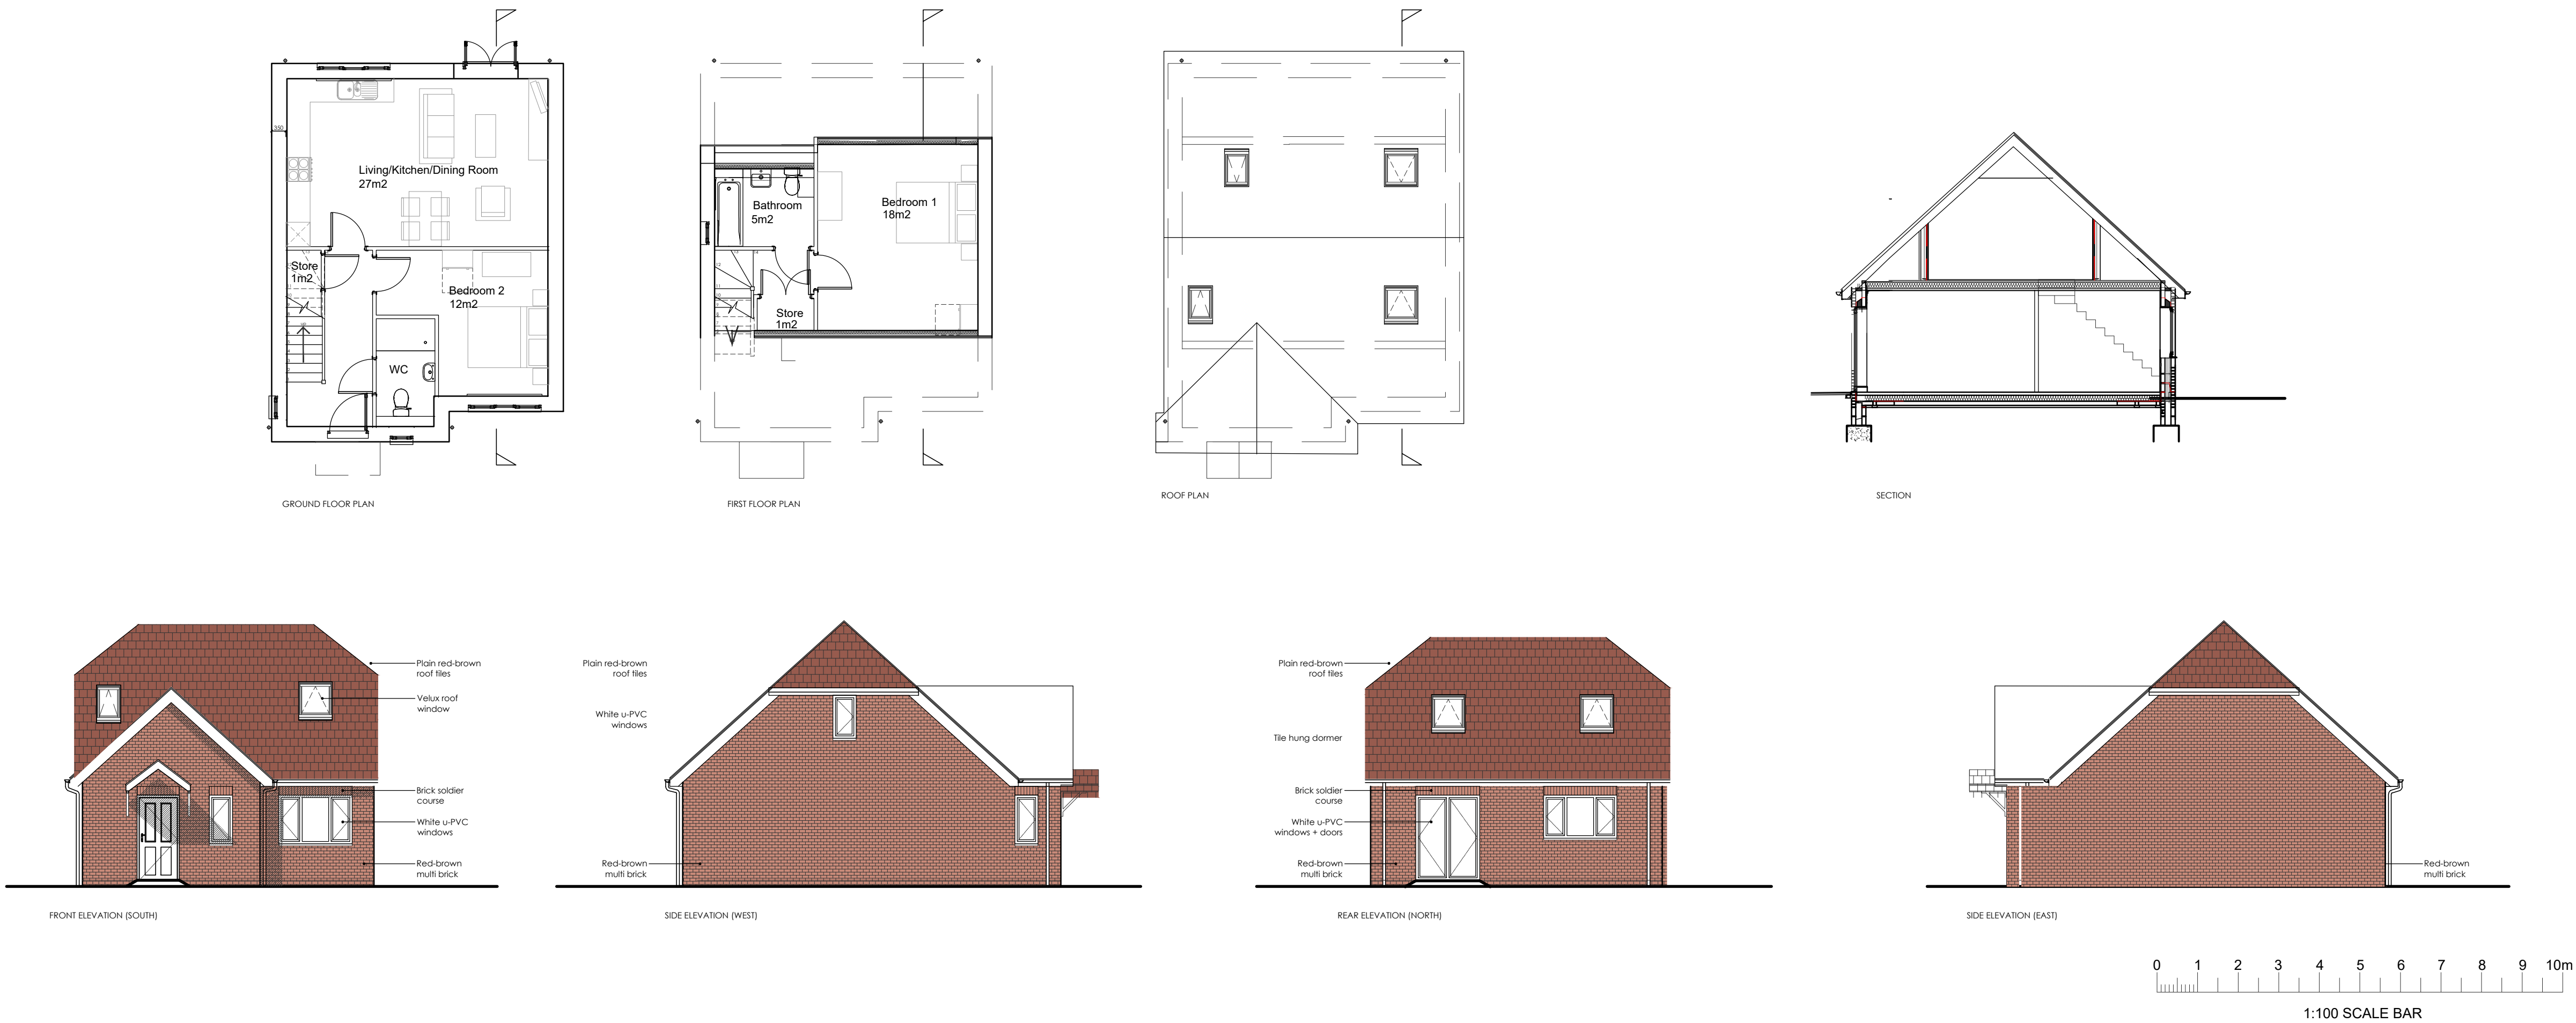

PROPOSED HOUSE 2 PLANS AND ELEVATIONS

REV	DATE	CHKD
<div>architects plus</div> <div>2nd Floor, The Grange, Market Square Westerham, Kent, TN16 1HB T: +44 (0)1959 561078 F: +44 (0)1732 448118 E: office@architects-plus.co.uk W: www.architects-plus.co.uk</div> <div><div>a</div><div>+</div></div>		
D - design PL - planning PT - pre-tender T - tender P - preliminary C - construction R - record		
Project Land North East of 14 Woodmount (Harvest Way) Crockenhill BR8 8ER		
Client West Kent Housing Association		
Drawing 2No Bungalows Proposed Plans and Elevations		
Date 06-2025	Cad Ref	Drm cp
Scale 1:200@A1	Drawing No 19892-PL-03	Chkd cs Rev A